

KVPE/KVPP/KVIP - VERTICAL STACK FAN COIL
 RISER TERMINOLOGY MODEL "KVPE, KVPP, KVIP" UNITS

SUBMITTAL SHEET

FLOOR TO FLOOR HEIGHT:
 DISTANCE FROM THE TOP OF ONE SLAB
 TO THE TOP OF THE SLAB ON THE NEXT
 FLOOR.

CLEARANCE HEIGHT:
 HEIGHT AVAILABLE ON ONE FLOOR.
 FLOOR TO FLOOR HEIGHT LESS THE SLAB
 THICKNESS.

ROOM RISER HEIGHT:
 DISTANCE FROM THE FLOOR TO THE TOP
 OF THE RISER, ALL RISERS EXTEND 3"
 BEYOND THE TOP OF THE UNIT.


UNIT HEIGHT:
 DISTANCE FROM FLOOR TO THE TOP OF
 THE UNIT.

RISER LENGTH:
 OVERALL LENGTH OF THE RISERS (SPECIFIED
 ON ORDER) USE THE FORMULA BELOW TO
 DETERMINE RISER LENGTH. RISERS ARE
 AVAILABLE IN LENGTHS FROM 91" TO 120"
 IN 1" INCREMENTS.

SLAB THICKNESS:
 THICKNESS OF FLOOR, INCLUDING ANY HANGING
 OBSTRUCTIONS, SEE CONTRACTORS PLANS TO
 DETERMINE THICKNESS.

RISER TAIL LENGTH:
 DISTANCE THAT RISERS EXTEND BELOW UNIT.

NOTE:
 IF RECOMMENDED RISER LENGTH EXCEEDS 120",
 RISER EXTENSIONS WILL BE REQUIRED.

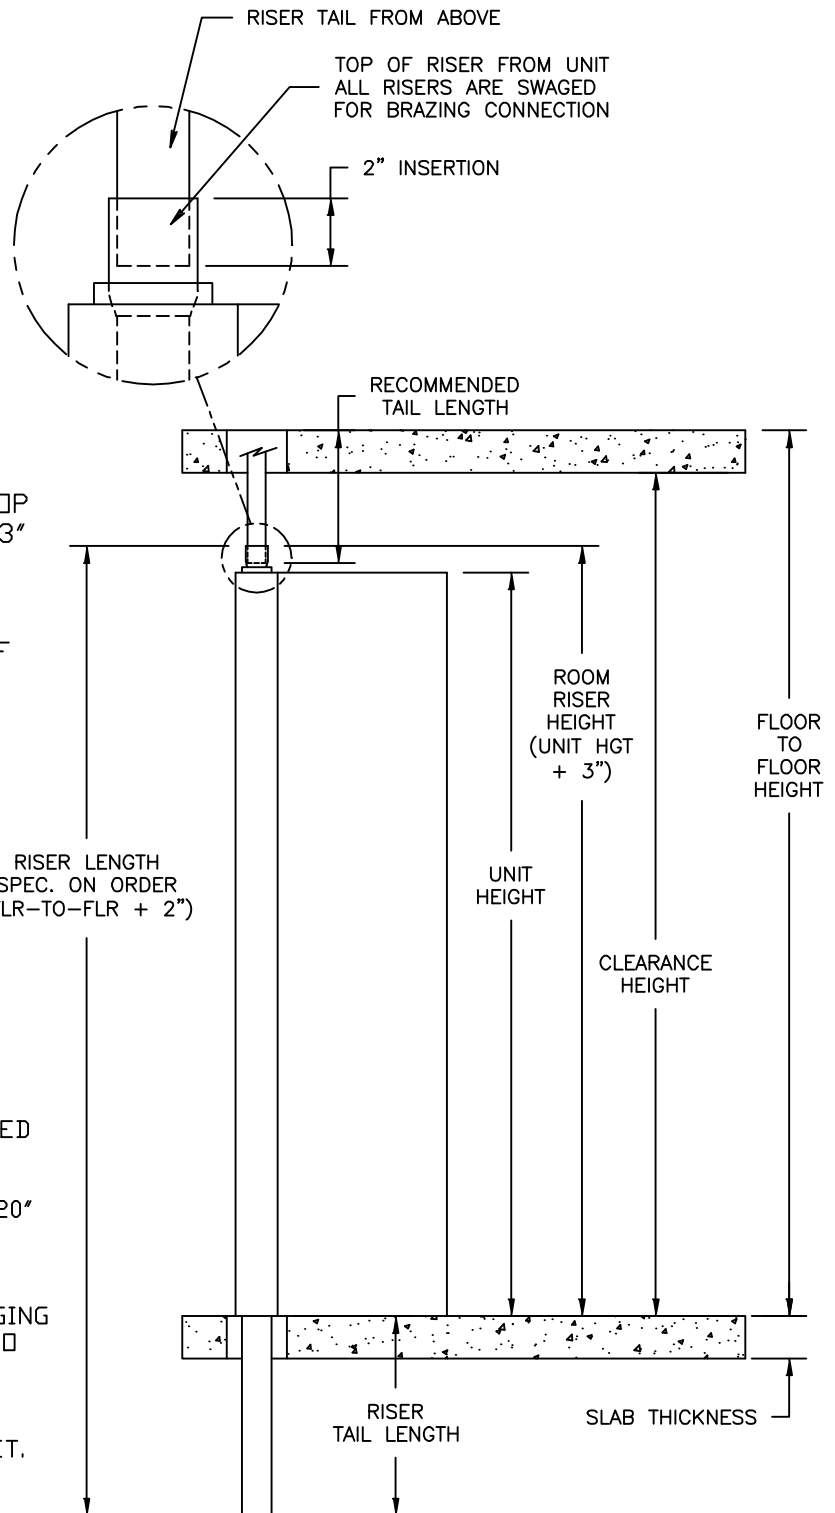

Revision Date: 04/15	Form: FCS05-KVPE/KVPP/KVIP03	Replaces: NEW
----------------------	------------------------------	---------------