


JOB NAME _____
 ARCHITECT _____
 ENGINEER _____
 CONTRACTOR _____
 LOCATION _____

KLB BYPASS TERMINAL UNIT With Pneumatic Controls

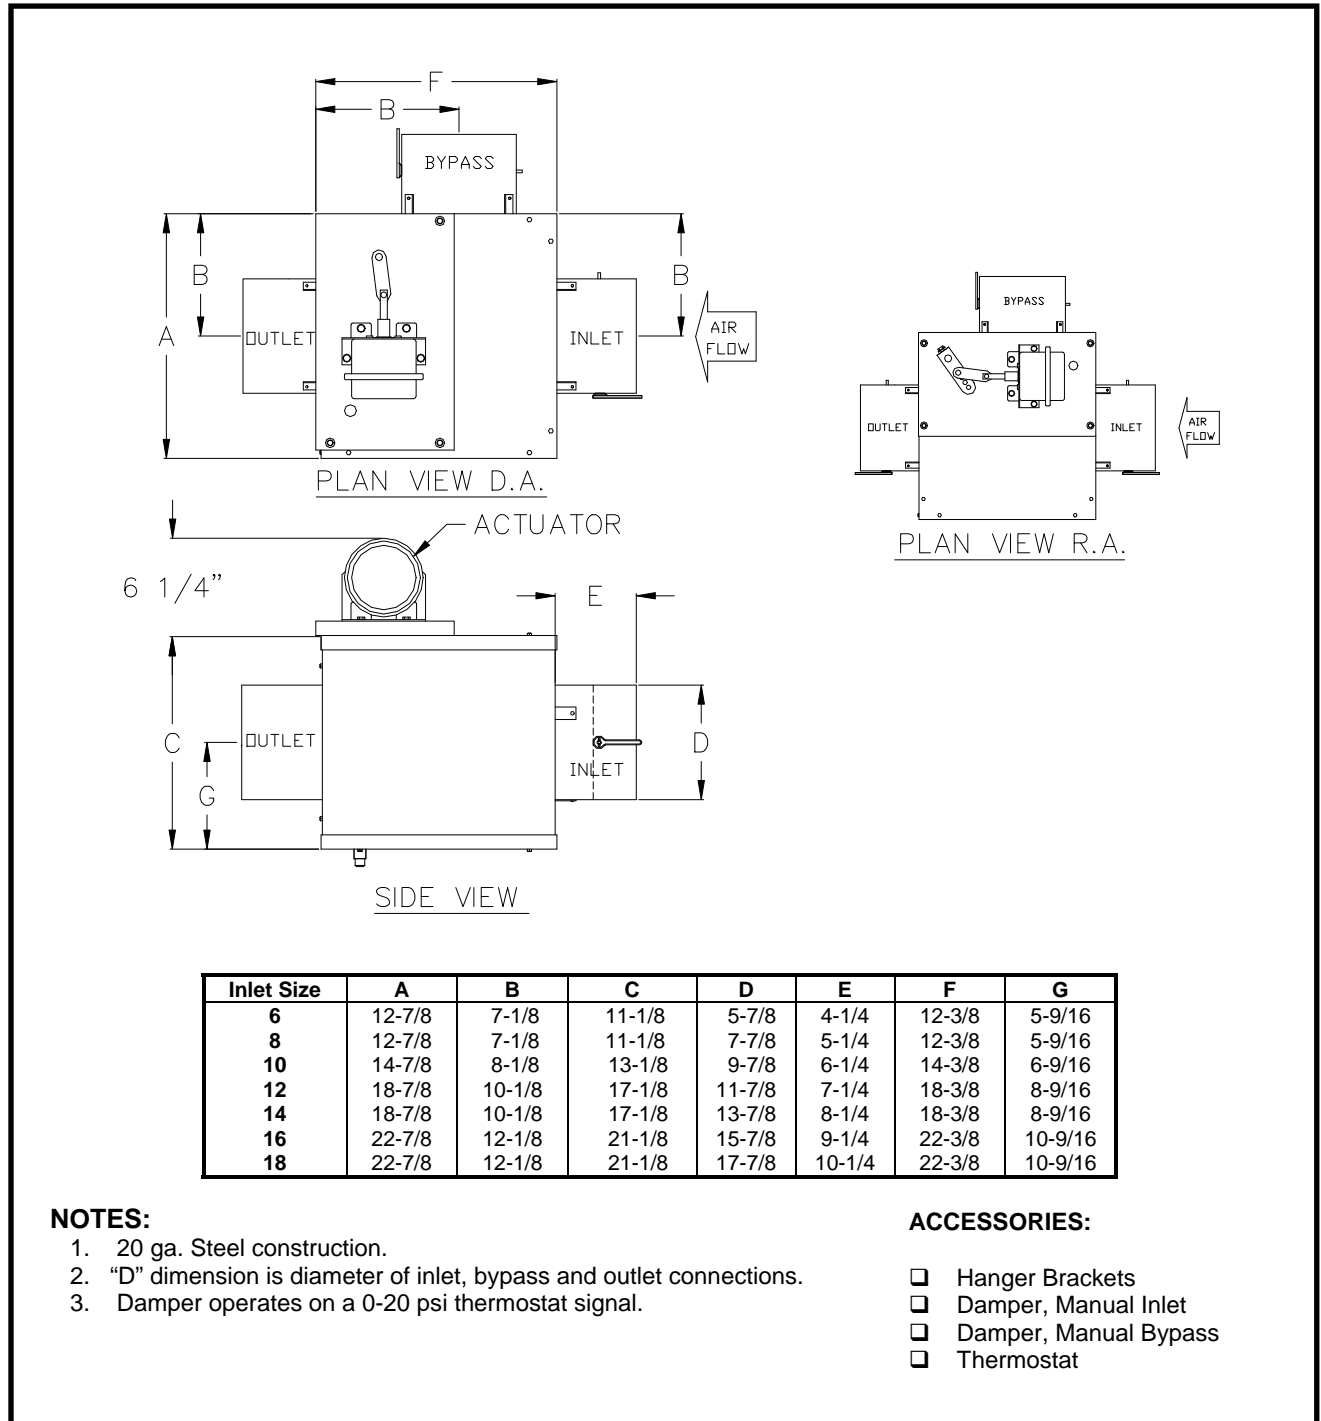

Inlet Size	A	B	C	D	E	F	G
6	12-7/8	7-1/8	11-1/8	5-7/8	4-1/4	12-3/8	5-9/16
8	12-7/8	7-1/8	11-1/8	7-7/8	5-1/4	12-3/8	5-9/16
10	14-7/8	8-1/8	13-1/8	9-7/8	6-1/4	14-3/8	6-9/16
12	18-7/8	10-1/8	17-1/8	11-7/8	7-1/4	18-3/8	8-9/16
14	18-7/8	10-1/8	17-1/8	13-7/8	8-1/4	18-3/8	8-9/16
16	22-7/8	12-1/8	21-1/8	15-7/8	9-1/4	22-3/8	10-9/16
18	22-7/8	12-1/8	21-1/8	17-7/8	10-1/4	22-3/8	10-9/16

NOTES:

1. 20 ga. Steel construction.
2. "D" dimension is diameter of inlet, bypass and outlet connections.
3. Damper operates on a 0-20 psi thermostat signal.

ACCESSORIES:

- Hanger Brackets
- Damper, Manual Inlet
- Damper, Manual Bypass
- Thermostat